


TYPE	FREEHOLD
PURPOSE	SUBDIVISION
PLAN OF	
<p>LOTS 499-525, 8005, ROADS, EASEMENTS AND RESTRICTIVE COVENANT</p>	
DISTRICT	SWAN
TOWNSITE	SSA YES
DOLA FILE	FORMER TENURE SEE FORMER TENURE TABLE
LOCALITY	HINDARE
LOCAL AUTHORITY	CITY OF WANNEROO
INDEX	ON 8055 (2) 04.19 8055 (5) 02.06
FIELD BOOK	88673

LODGED	DATE
18/11/04	12/1/05
RECEIVED	DATE
4/15/05	20/1/2005
ADDRESS	DATE
437762	19-2005
<p>APPROVED BY WESTERN AUSTRALIAN PLANNING COMMISSION          DATE: 12/1/05          FEE: 12,488</p>	
<p>IN ORDER FOR DEALINGS          SUBJECT TO: 2. EXAMINERS          SEC. 20A &amp; 21A, T.P. &amp; D. A.          SEC. 129BA &amp; 136D, T.A.  <i>Contractors 21/1/05</i></p>	
<p>FOR INSPECTOR OF PLANS &amp; SURVEYS / AUTHORIZED LAND OFFICER          DATE: 21/01/05</p>	
<p>FOR INSPECTOR OF PLANS &amp; SURVEYS / AUTHORIZED LAND OFFICER          DATE: 21/01/05</p>	



AMENDMENTS TABLE	ED/VER	AMENDMENT	BY	DATE
Survey Sheet 2 lodged showing non-standard markings	1/2		D.L.I.	21/1/05

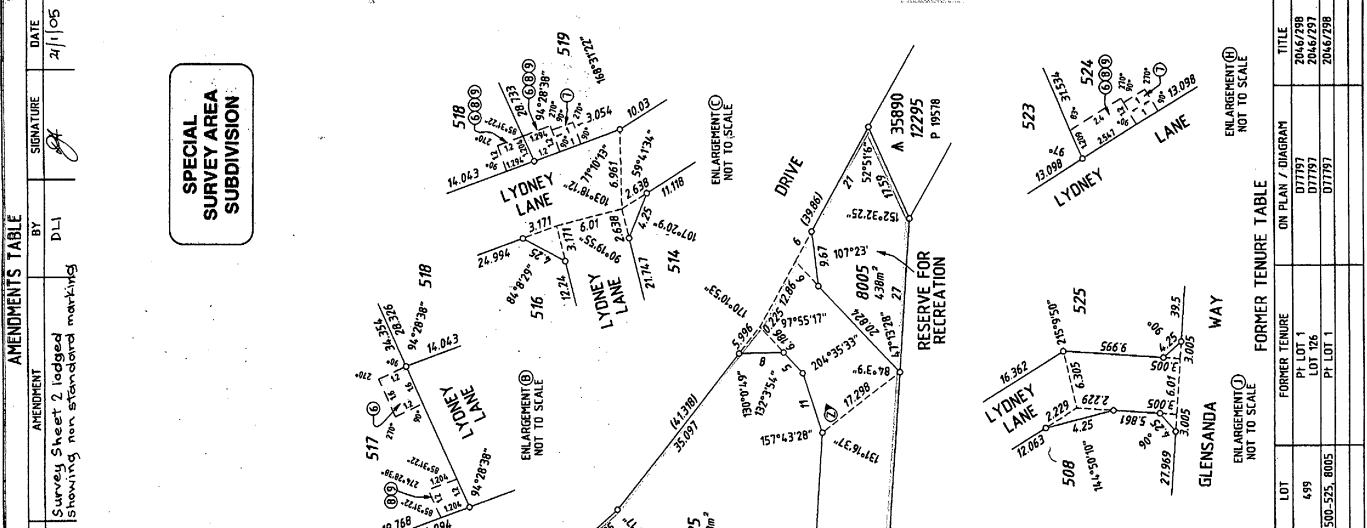
  

INTERESTS AND NOTIFICATIONS	SUBJECT	PURPOSE	STATUTORY REFERENCE	ORIGIN	LAND BURDENED	BENEFIT TO	COMMENTS
①	EASEMENT (sewerage)		SEC 27A, REG 6, T.P. & D. ACT	THIS PLAN	LOTS 509-524	WATER CORPORATION	
②	EASEMENT (Aboveground Electric)		SEC 27A, REG 7, T.P. & D. ACT	THIS PLAN	LOTS 519 & 524	WESTERN POWER CORPORATION	
③	EASEMENT (Underground Electric)		SEC 27A, REG 6, T.P. & D. ACT	THIS PLAN	LOTS 509-524	WESTERN POWER CORPORATION	
④	EASEMENT (Gas)		SEC 27A, REG 9, T.P. & D. ACT	THIS PLAN	LOTS 509-524	ALINTA GAS NETWORKS PTY LTD	
⑤	RESTRICTIVE COVENANT		SEC 194D T. L. A.	THIS PLAN & DOC J 158856	ALL LOTS EXCEPT LOTS 525 & 8005	ALL LOTS EXCEPT LOTS 525 & 8005	EXPIRES 30-6-2005
⑥	RESTRICTIVE COVENANT		SEC 129BA T. L. A.	DOC J 158855	LOT 499	CITY OF WANNEROO	VEHICULAR ACCESS RESTRICTED
⑦	RESERVE FOR RECREATION		VESTS IN THE CROWN UNDER SEC 20A OF THE T.P. & D. ACT	THIS PLAN	LOT 8005		


FORMER TENURE TABLE	LOT	FORMER TENURE	ON PLAN / DIAGRAM	TITLE

DP 43615 (02)

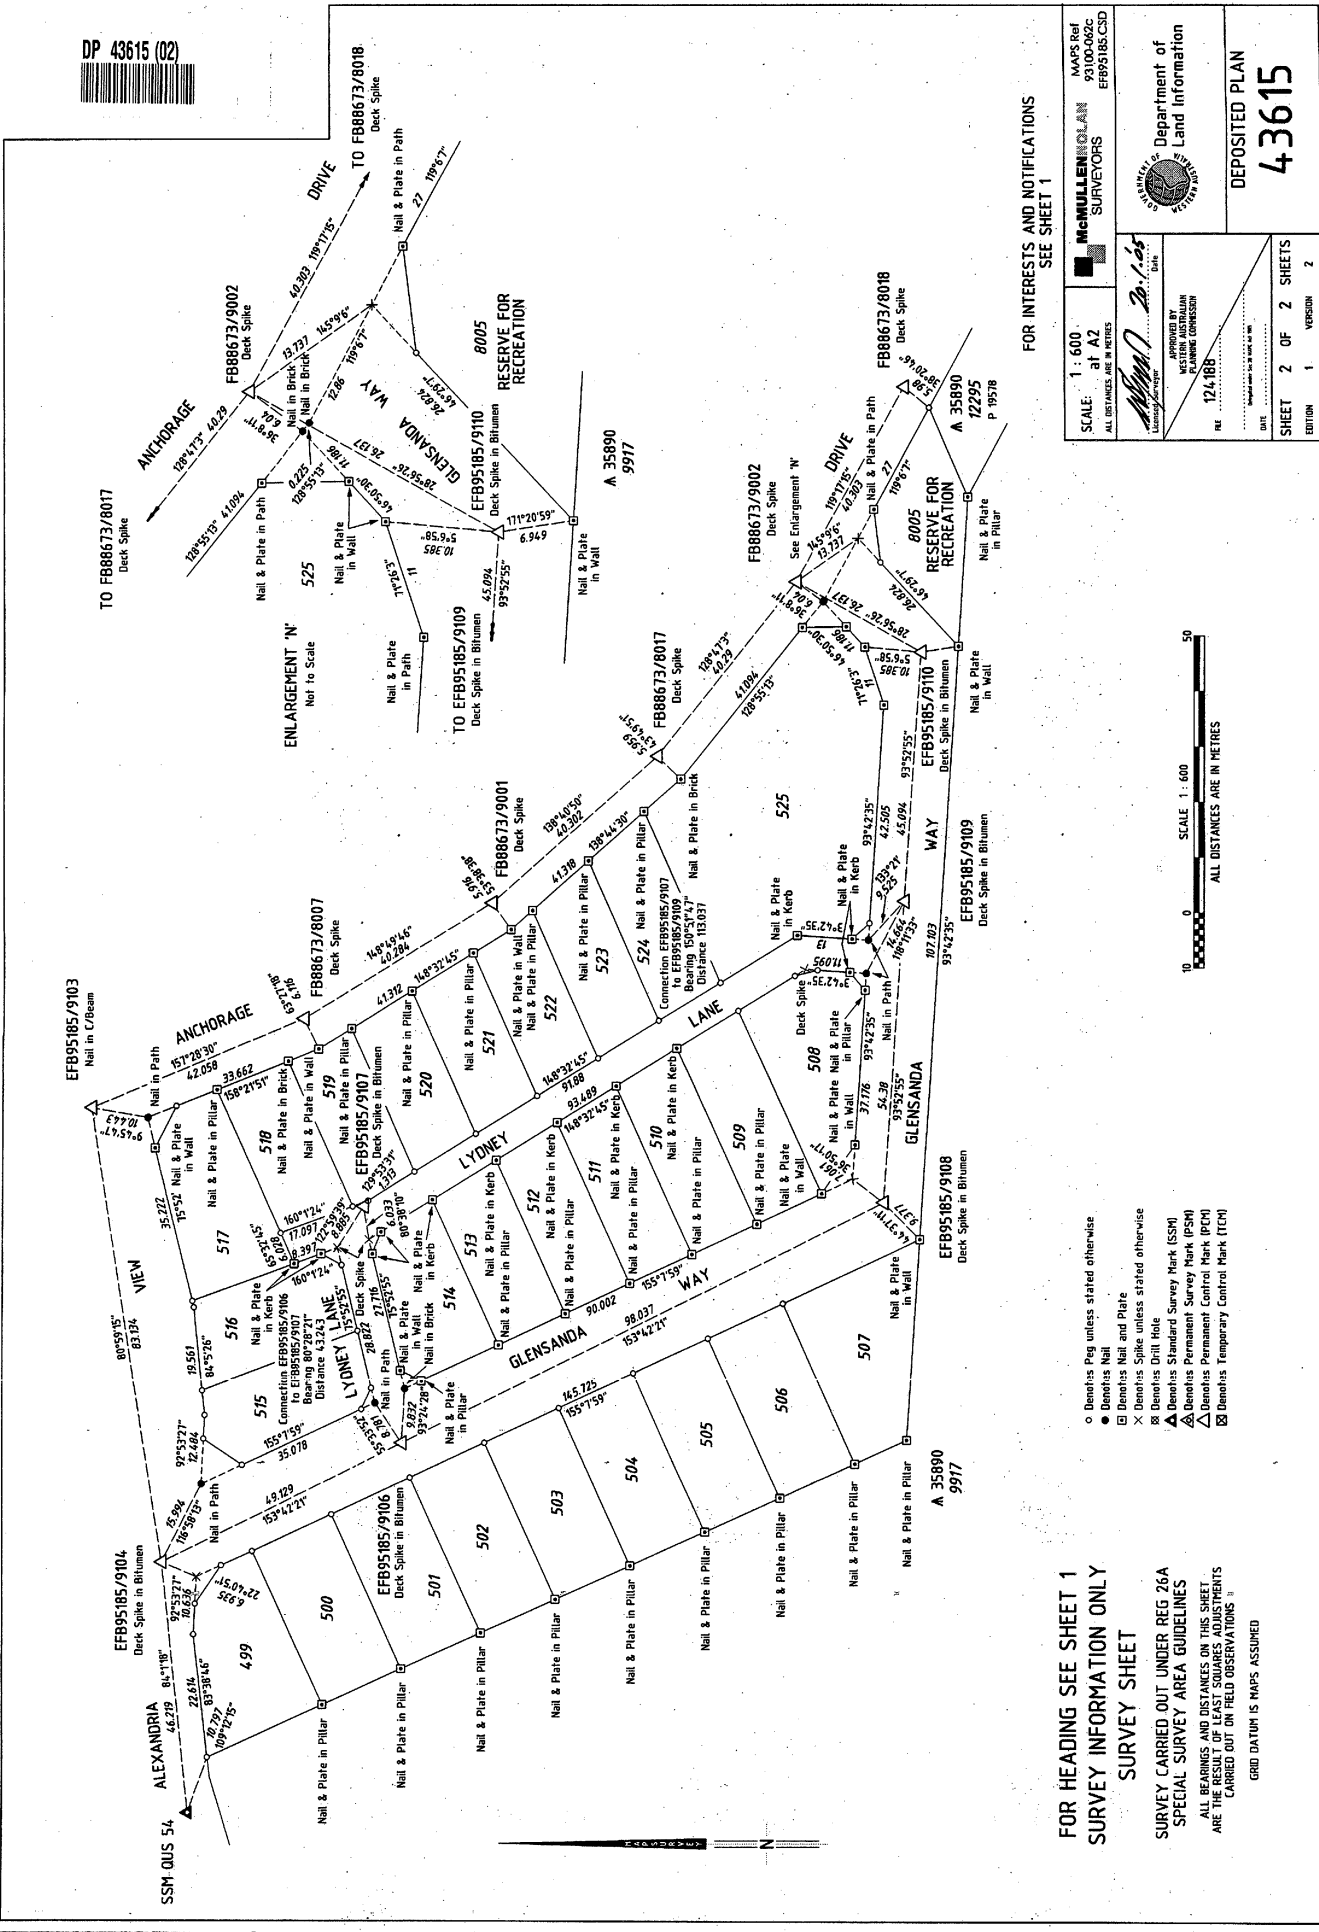

FOR INTERESTS AND NOTIFICATIONS  
SEE SHEET 1

SHEET 2 OF 2 SHEETS EDITION 1 VERSION 2	ORIGINAL A1

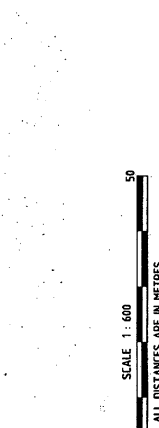

- Denotes Peg unless stated otherwise
- Denotes Nail
- ⊠ Denotes Nail and Plate
- × Denotes Spike unless stated otherwise
- ⊗ Denotes Drill Hole
- ▲ Denotes Standard Survey Mark (SSM)
- △ Denotes Permanent Survey Mark (PSM)
- △ Denotes Permanent Control Mark (PCM)
- ⊠ Denotes Temporary Control Mark (TCM)

FOR HEADING SEE SHEET 1  
 SURVEY INFORMATION ONLY  
 SURVEY SHEET  
 SURVEY CARRIED OUT UNDER REG 26A  
 SPECIAL SURVEY AREA GUIDELINES  
 ALL BEARINGS AND DISTANCES ON THIS SHEET  
 ARE THE RESULT OF FIELD OBSERVATIONS  
 GRID DATUM IS MAPS ASSUMED